


CONSULTANT
Milestone Engineering Services Ltd.
2195 Mistassiniy Rd. North
Wabasca, AB T0G 2K0
T: 780.891.0389 F: 780.891.9101
www.mesl.ca

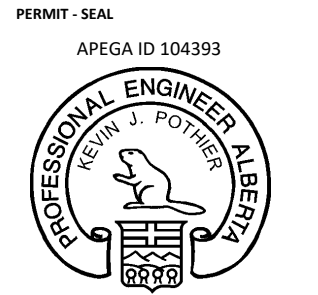

MILESTONE ENGINEERING SERVICES LTD.
APEGA Permit No. P10402
RM APEGA ID 107023

CLIENT
Municipal District of
Opportunity No. 17

ISSUE/REVISION		
1	2021/12/09	Issued for Construction
0	21/11/24	Issued for Discussion
I/R	DATE	DESCRIPTION


PROJECT
Red Earth Creek Hall
Servicing

PROJECT NUMBER
2110116

SHEET TITLE
Plan & Profile

Page 1 of 2

SHEET NUMBER
C101

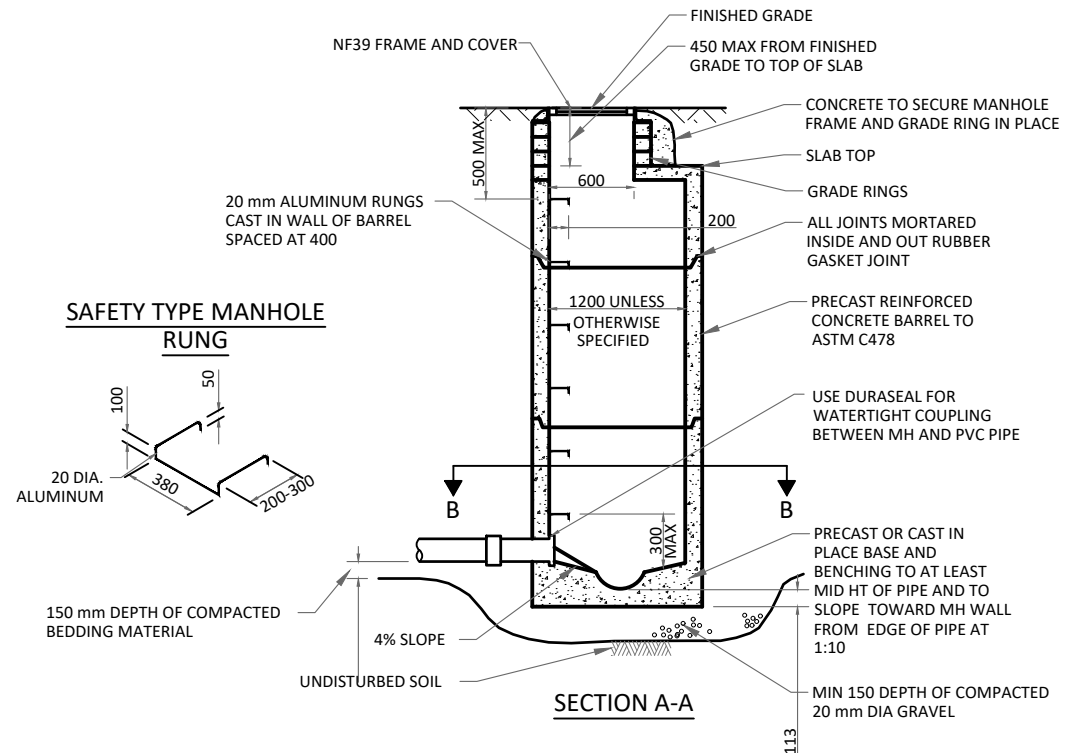

- ## STANDARD MANHOLE DETAIL
- Scale: NTS

